
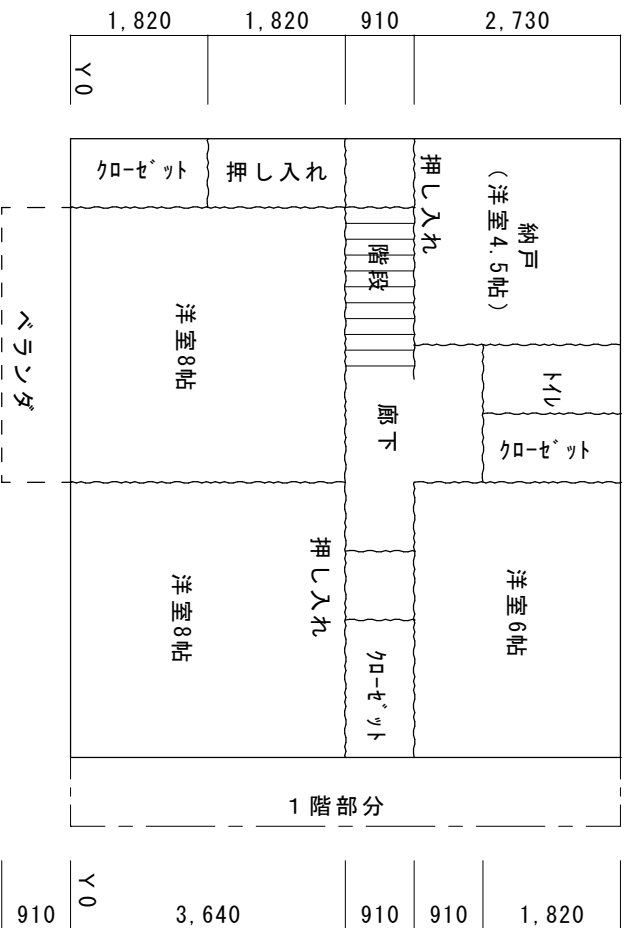


床面積 66.24㎡
 20.00坪
 外周延長 32.76m


図名	配置図兼1階平面図
縮尺	1/100
図番	1/2

 

床面積59.62㎡
 18.00坪

外周延長30.94m

図名	2階平面図	
縮尺	1/100	図番
		2/2

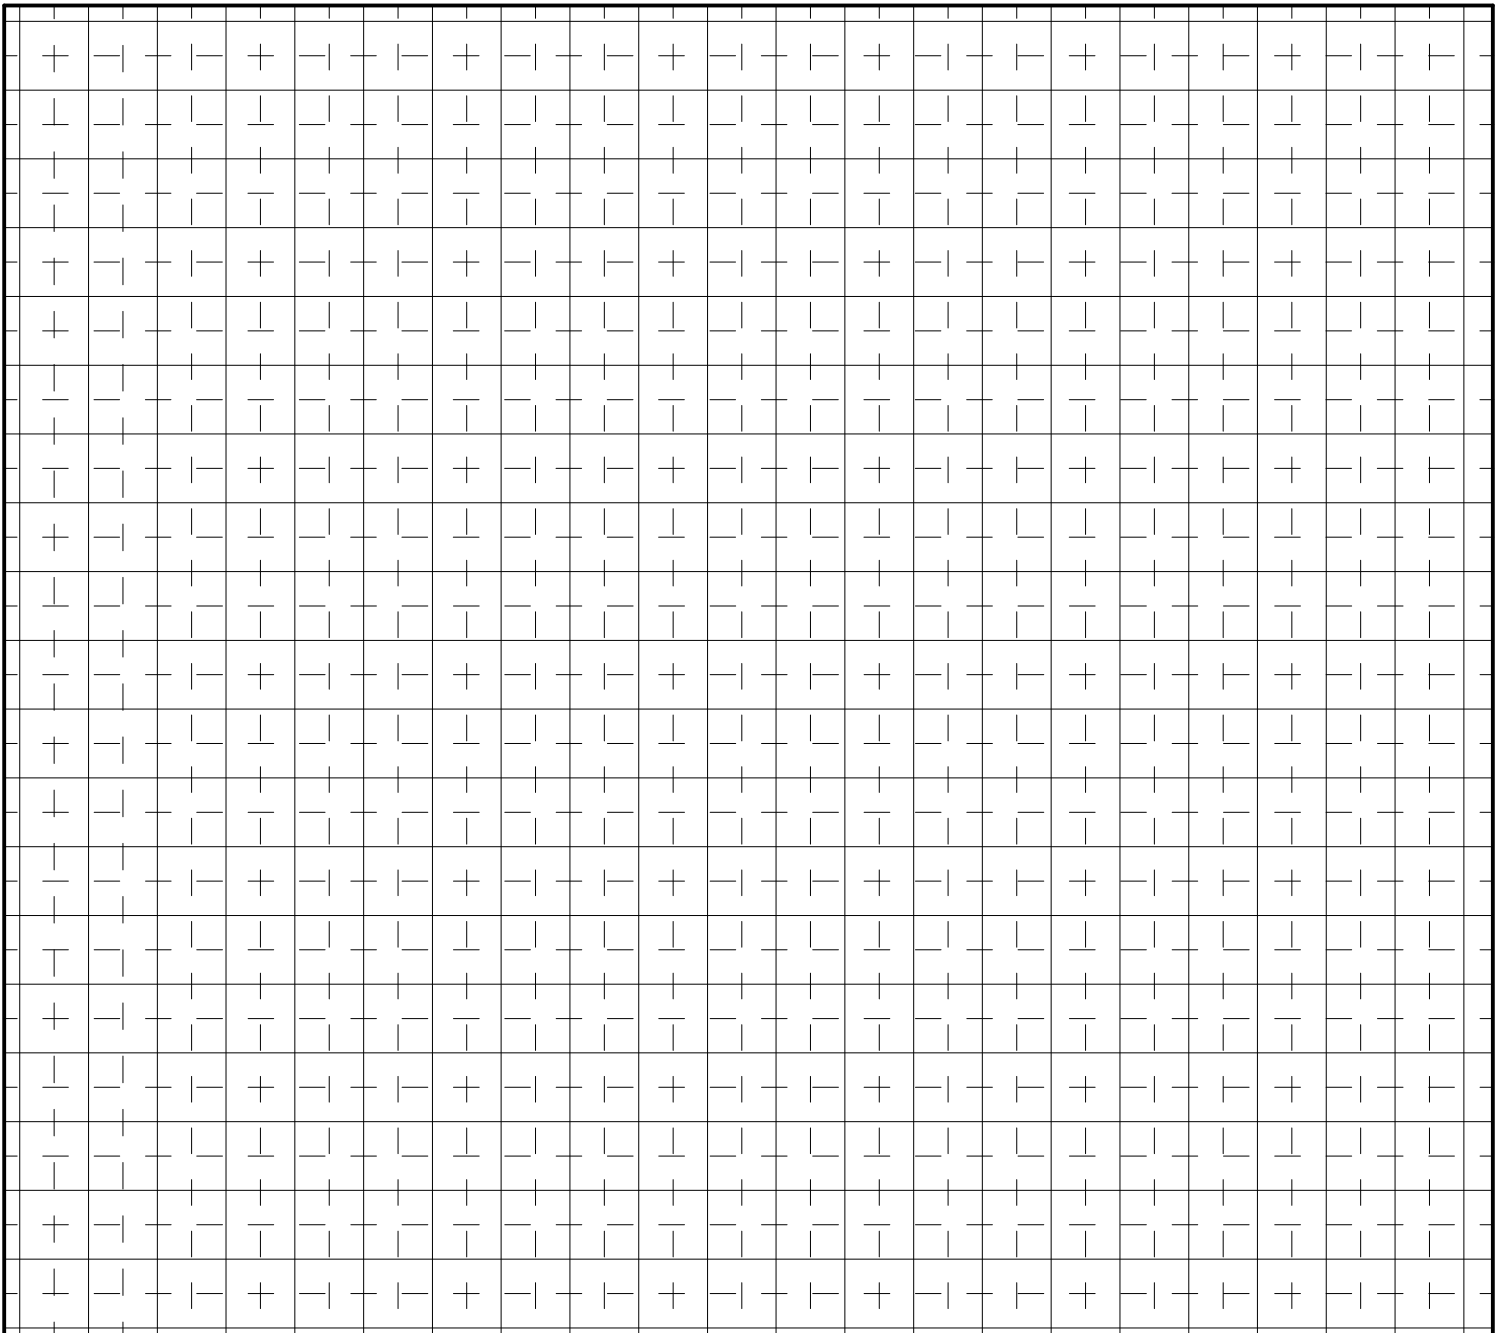

縮尺	1/100	図番	/
図名			